




East Elevation

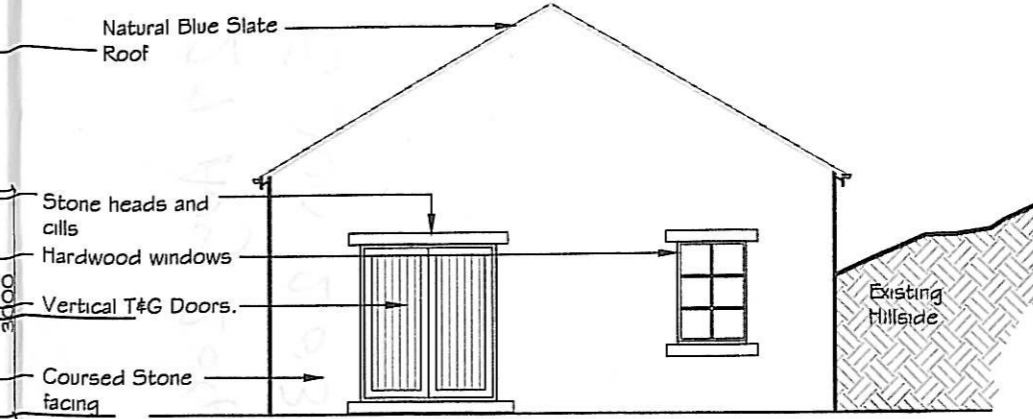


North Elevation

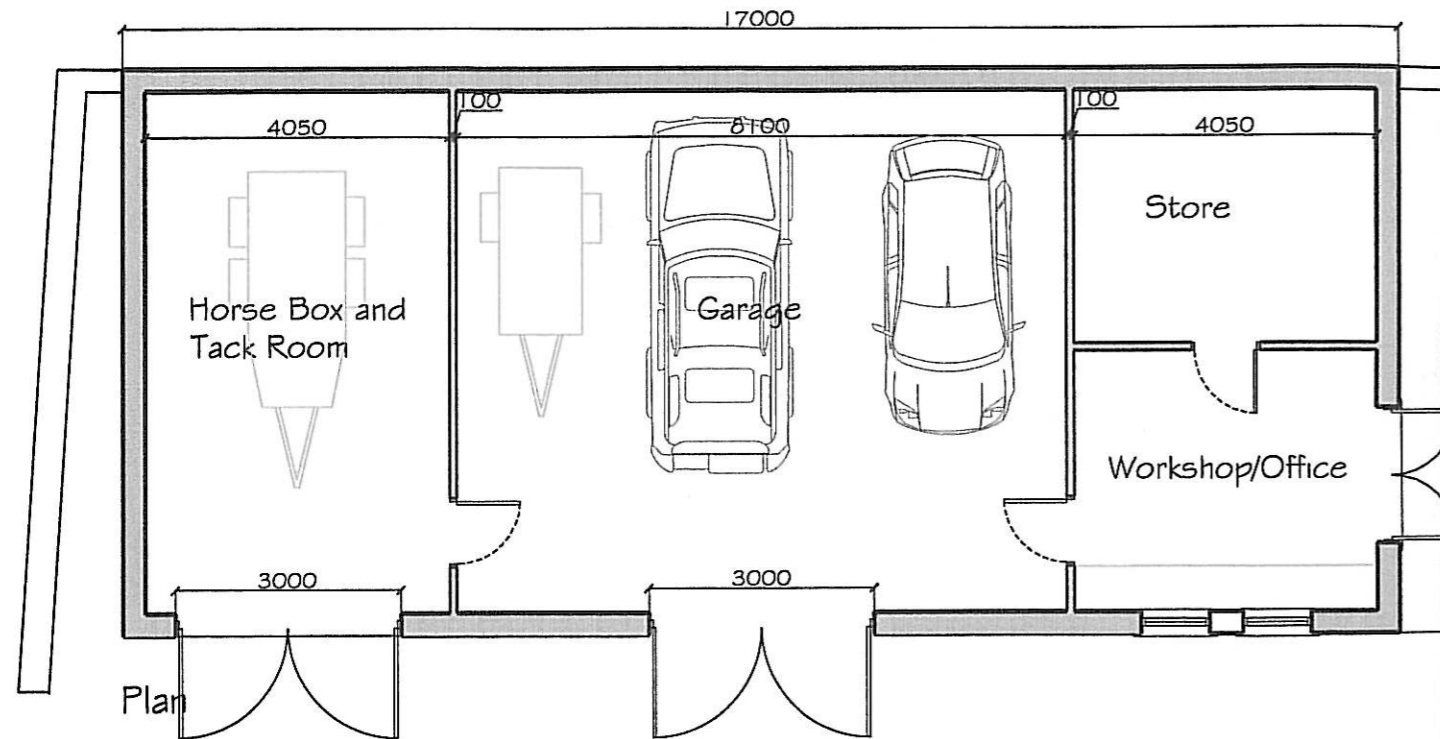


Plan

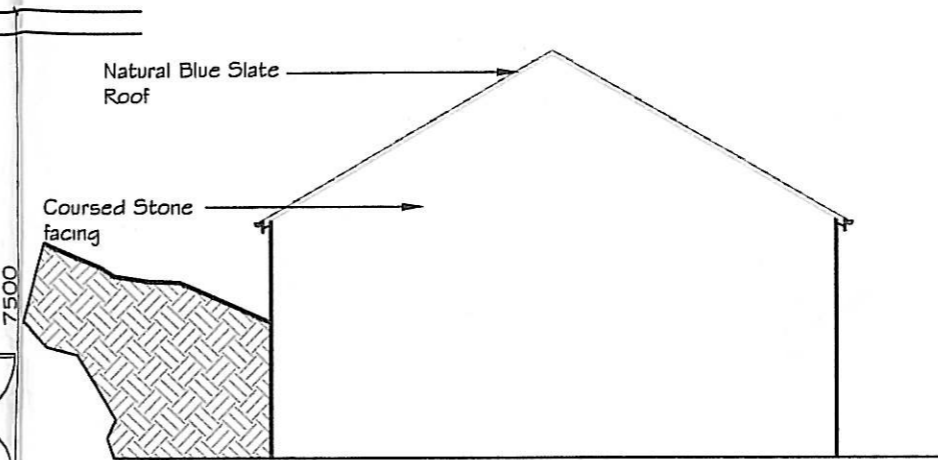

South Elevation

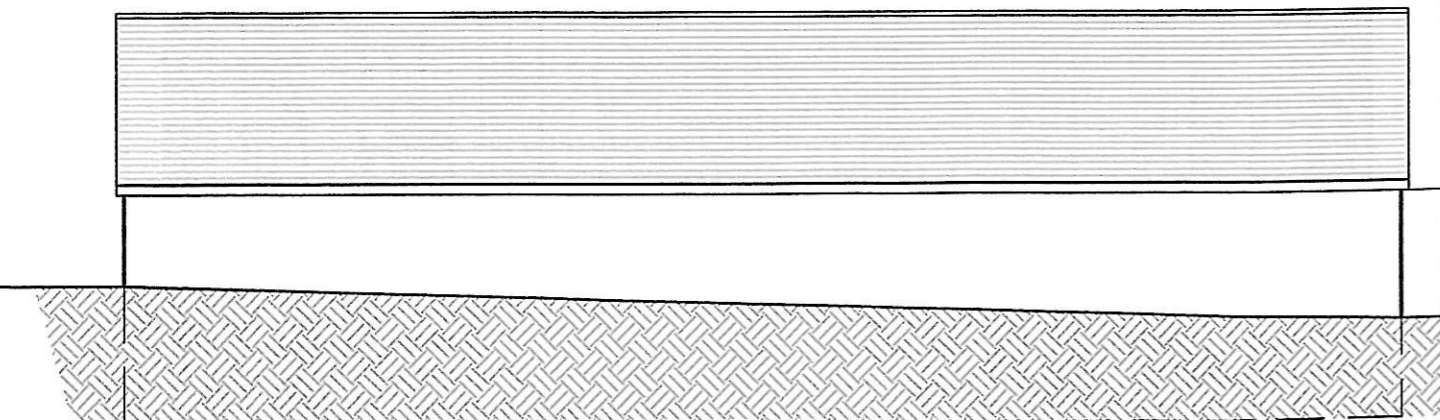

West Elevation

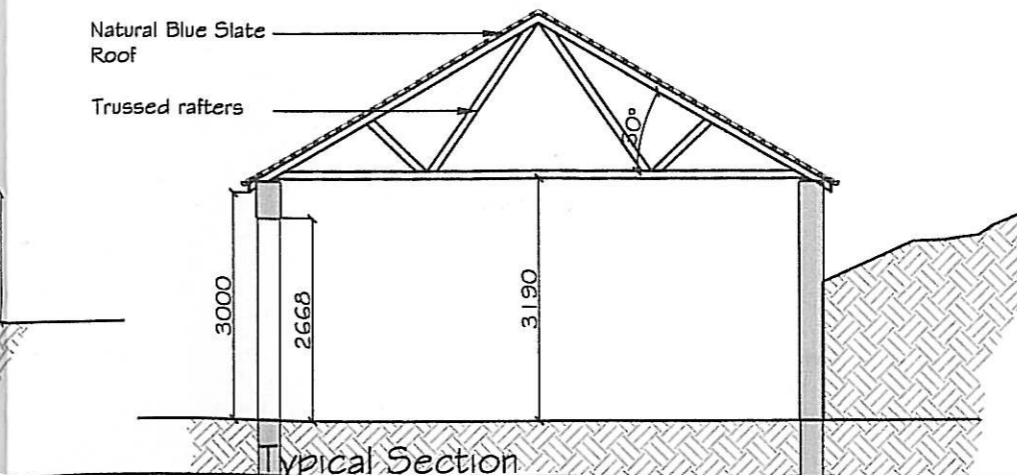

Typical Section

Andrew Hawthorne Architects

Alkincoats Lodge, Alkincoats Road, Colne, Lancs, BB89QQ
 01282 862238 / 07737 403633 andy@andrewhawthorne-architects.co.uk

Sketch Scheme

client
 Mr. A.J. Spencer
 Under Pendle Farmhouse
 Barley, Lancashire.

project
 Proposed Garages and Workshop

Proposed General Arrangements

scale	designed by	drawn by	checked by	approved by	date drawn
1/100	ANH	ANH			Nov 2014

project no
 AHA/90/14/JS

drawing no
 02

Do Not Scale From This Drawing

REV	DESCRIPTION	DRAWN	CHK	APP	DATE	REV	DESCRIPTION	DRAWN	CHK	APP	DATE