


NOTE:
Dashed lines indicate buildings to be demolished. See existing site plan for description and volumes.

Schedule of Buildings to be Demolished		
Building Ref No.	Description	Area (m ²)
1	Barn	40.5
2	Shed	5.2
3	Collection of barns and outbuildings	209


Purchaser to install 12ft gate

Estate right of way - Permanent

Temporary right of way for purchaser during construction

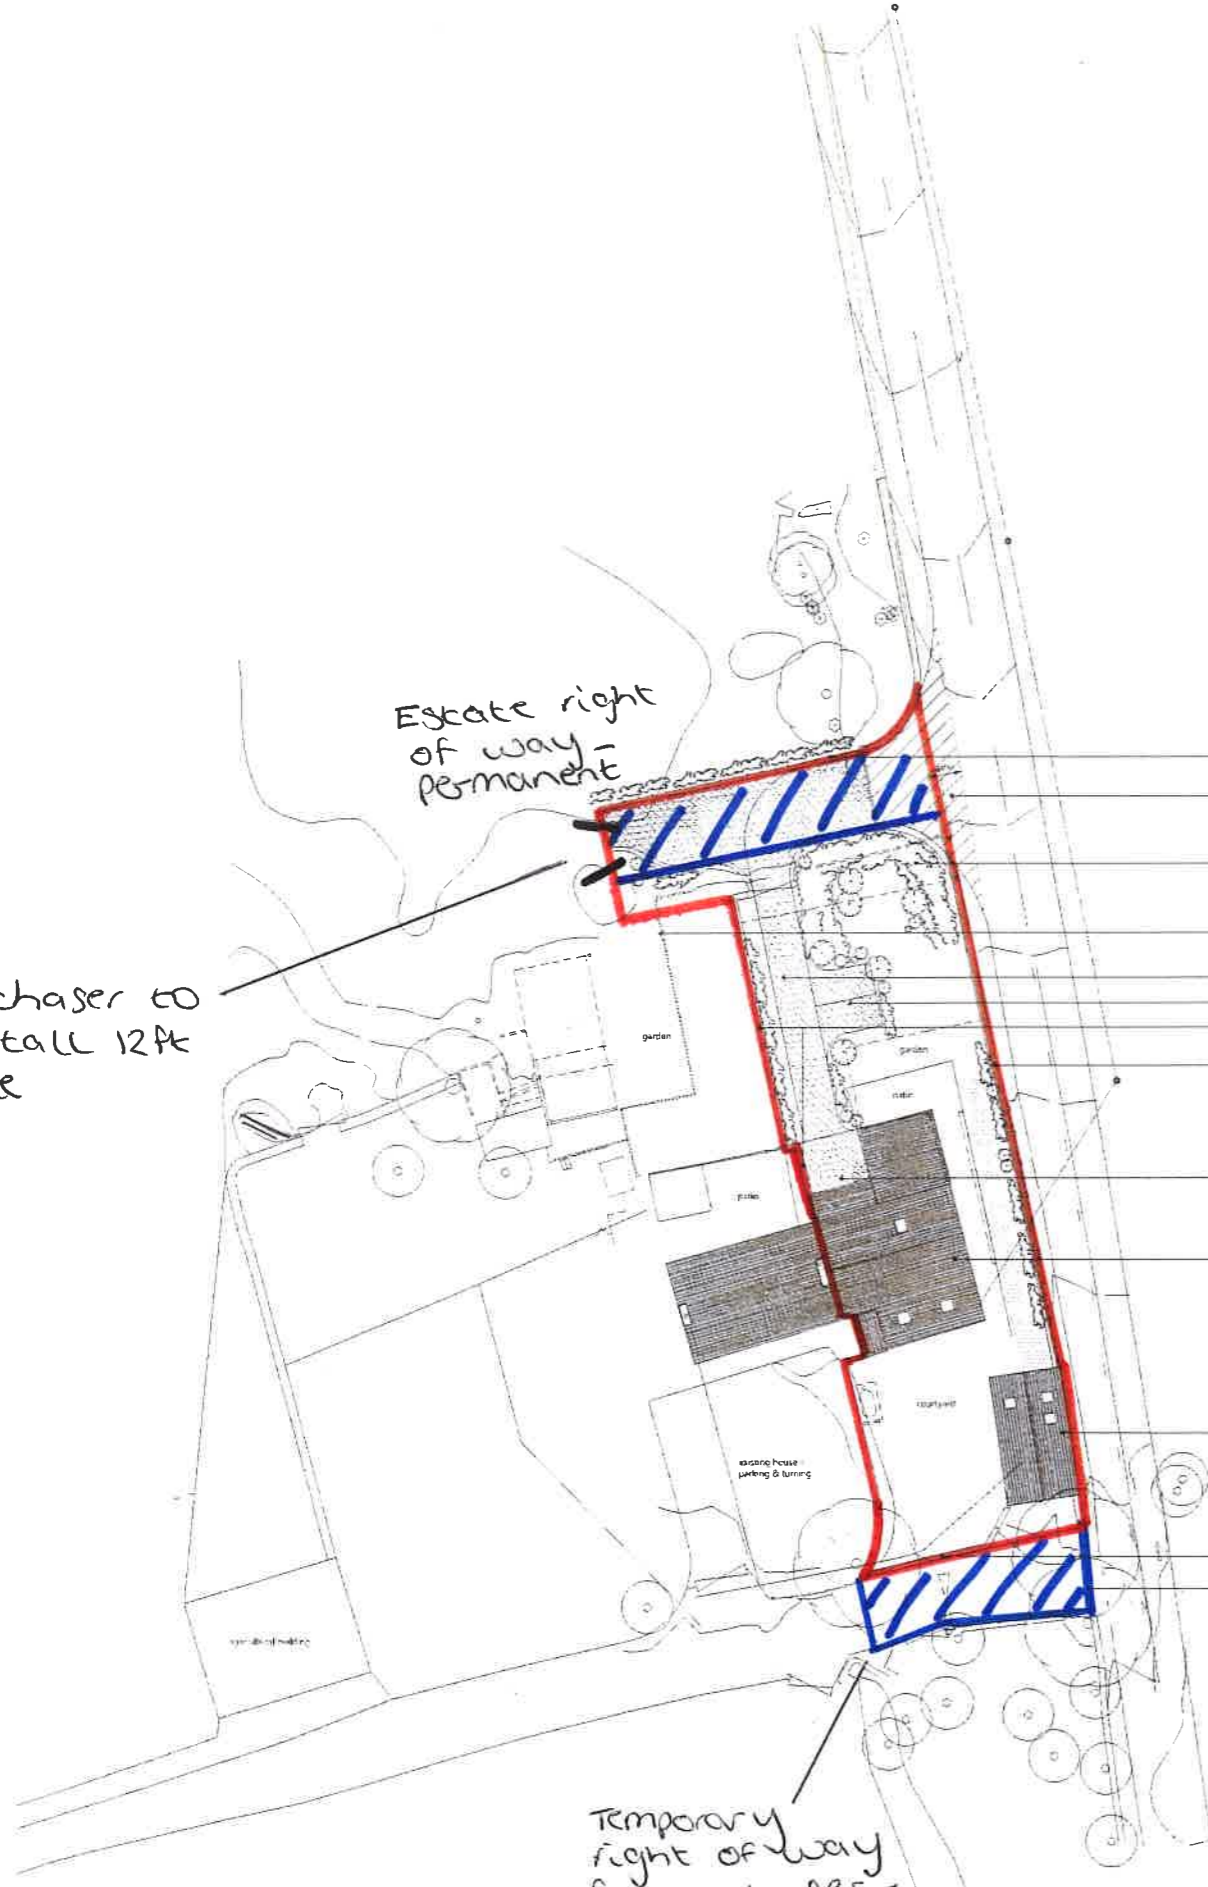

Proposed Site Plan
Scale 1:200

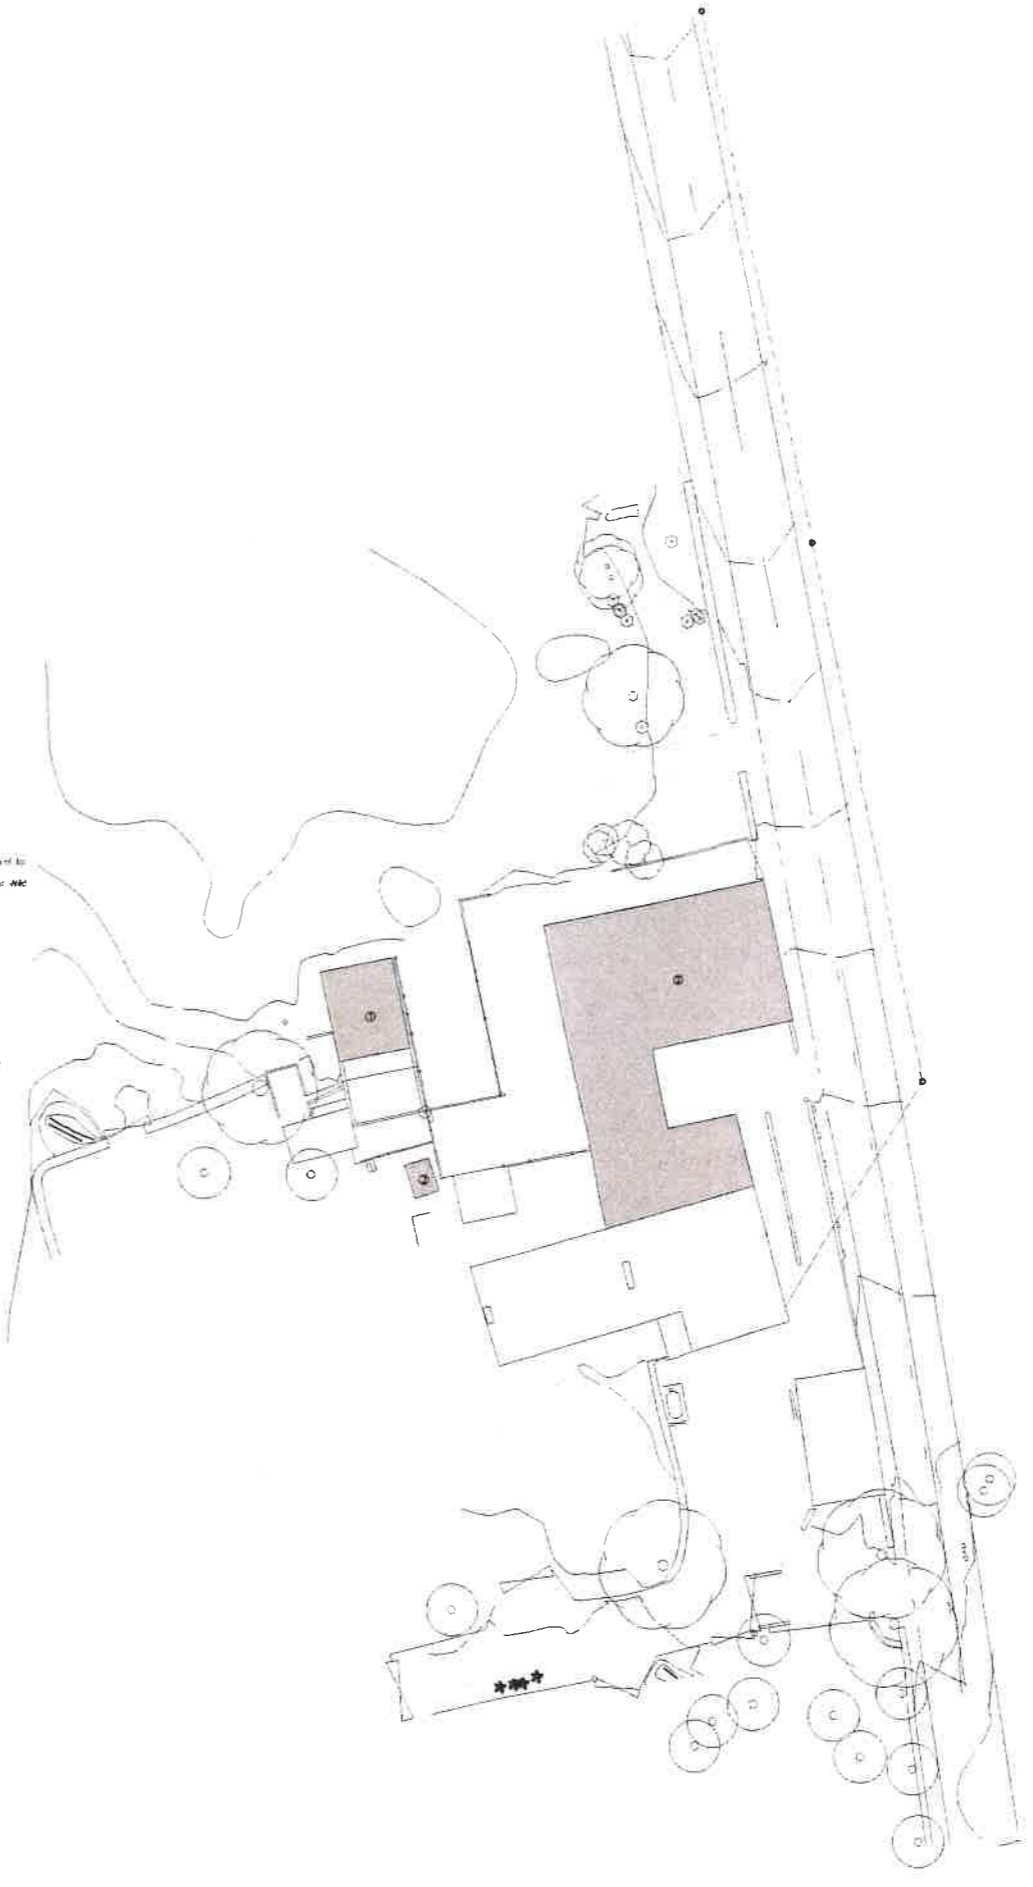

Existing Site Plan
Scale 1:200

Code	Description	Area (m ²)
1	Existing Barn	40.5
2	Existing Shed	5.2
3	Existing Collection of barns and outbuildings	209

Conversion of Teerwood Farm Barns into Dwellings
Teerwood Farm Barns
Starbarn Road
Waddington
Leam
Mr Michael and Dr George Fisher
Site Plan

Scale 1:200
Date 18 Oct 18
Sheet 1 of 1

