



NOTE:
Dashed lines indicate buildings to be demolished. See existing site plan for description and volumes.

Schedule of building to be demolished		
Building ref. no.	Description	Area (m2)
1	Barn	40.5
2	Shed	5.2
3	Collection of barns and outbuildings	309

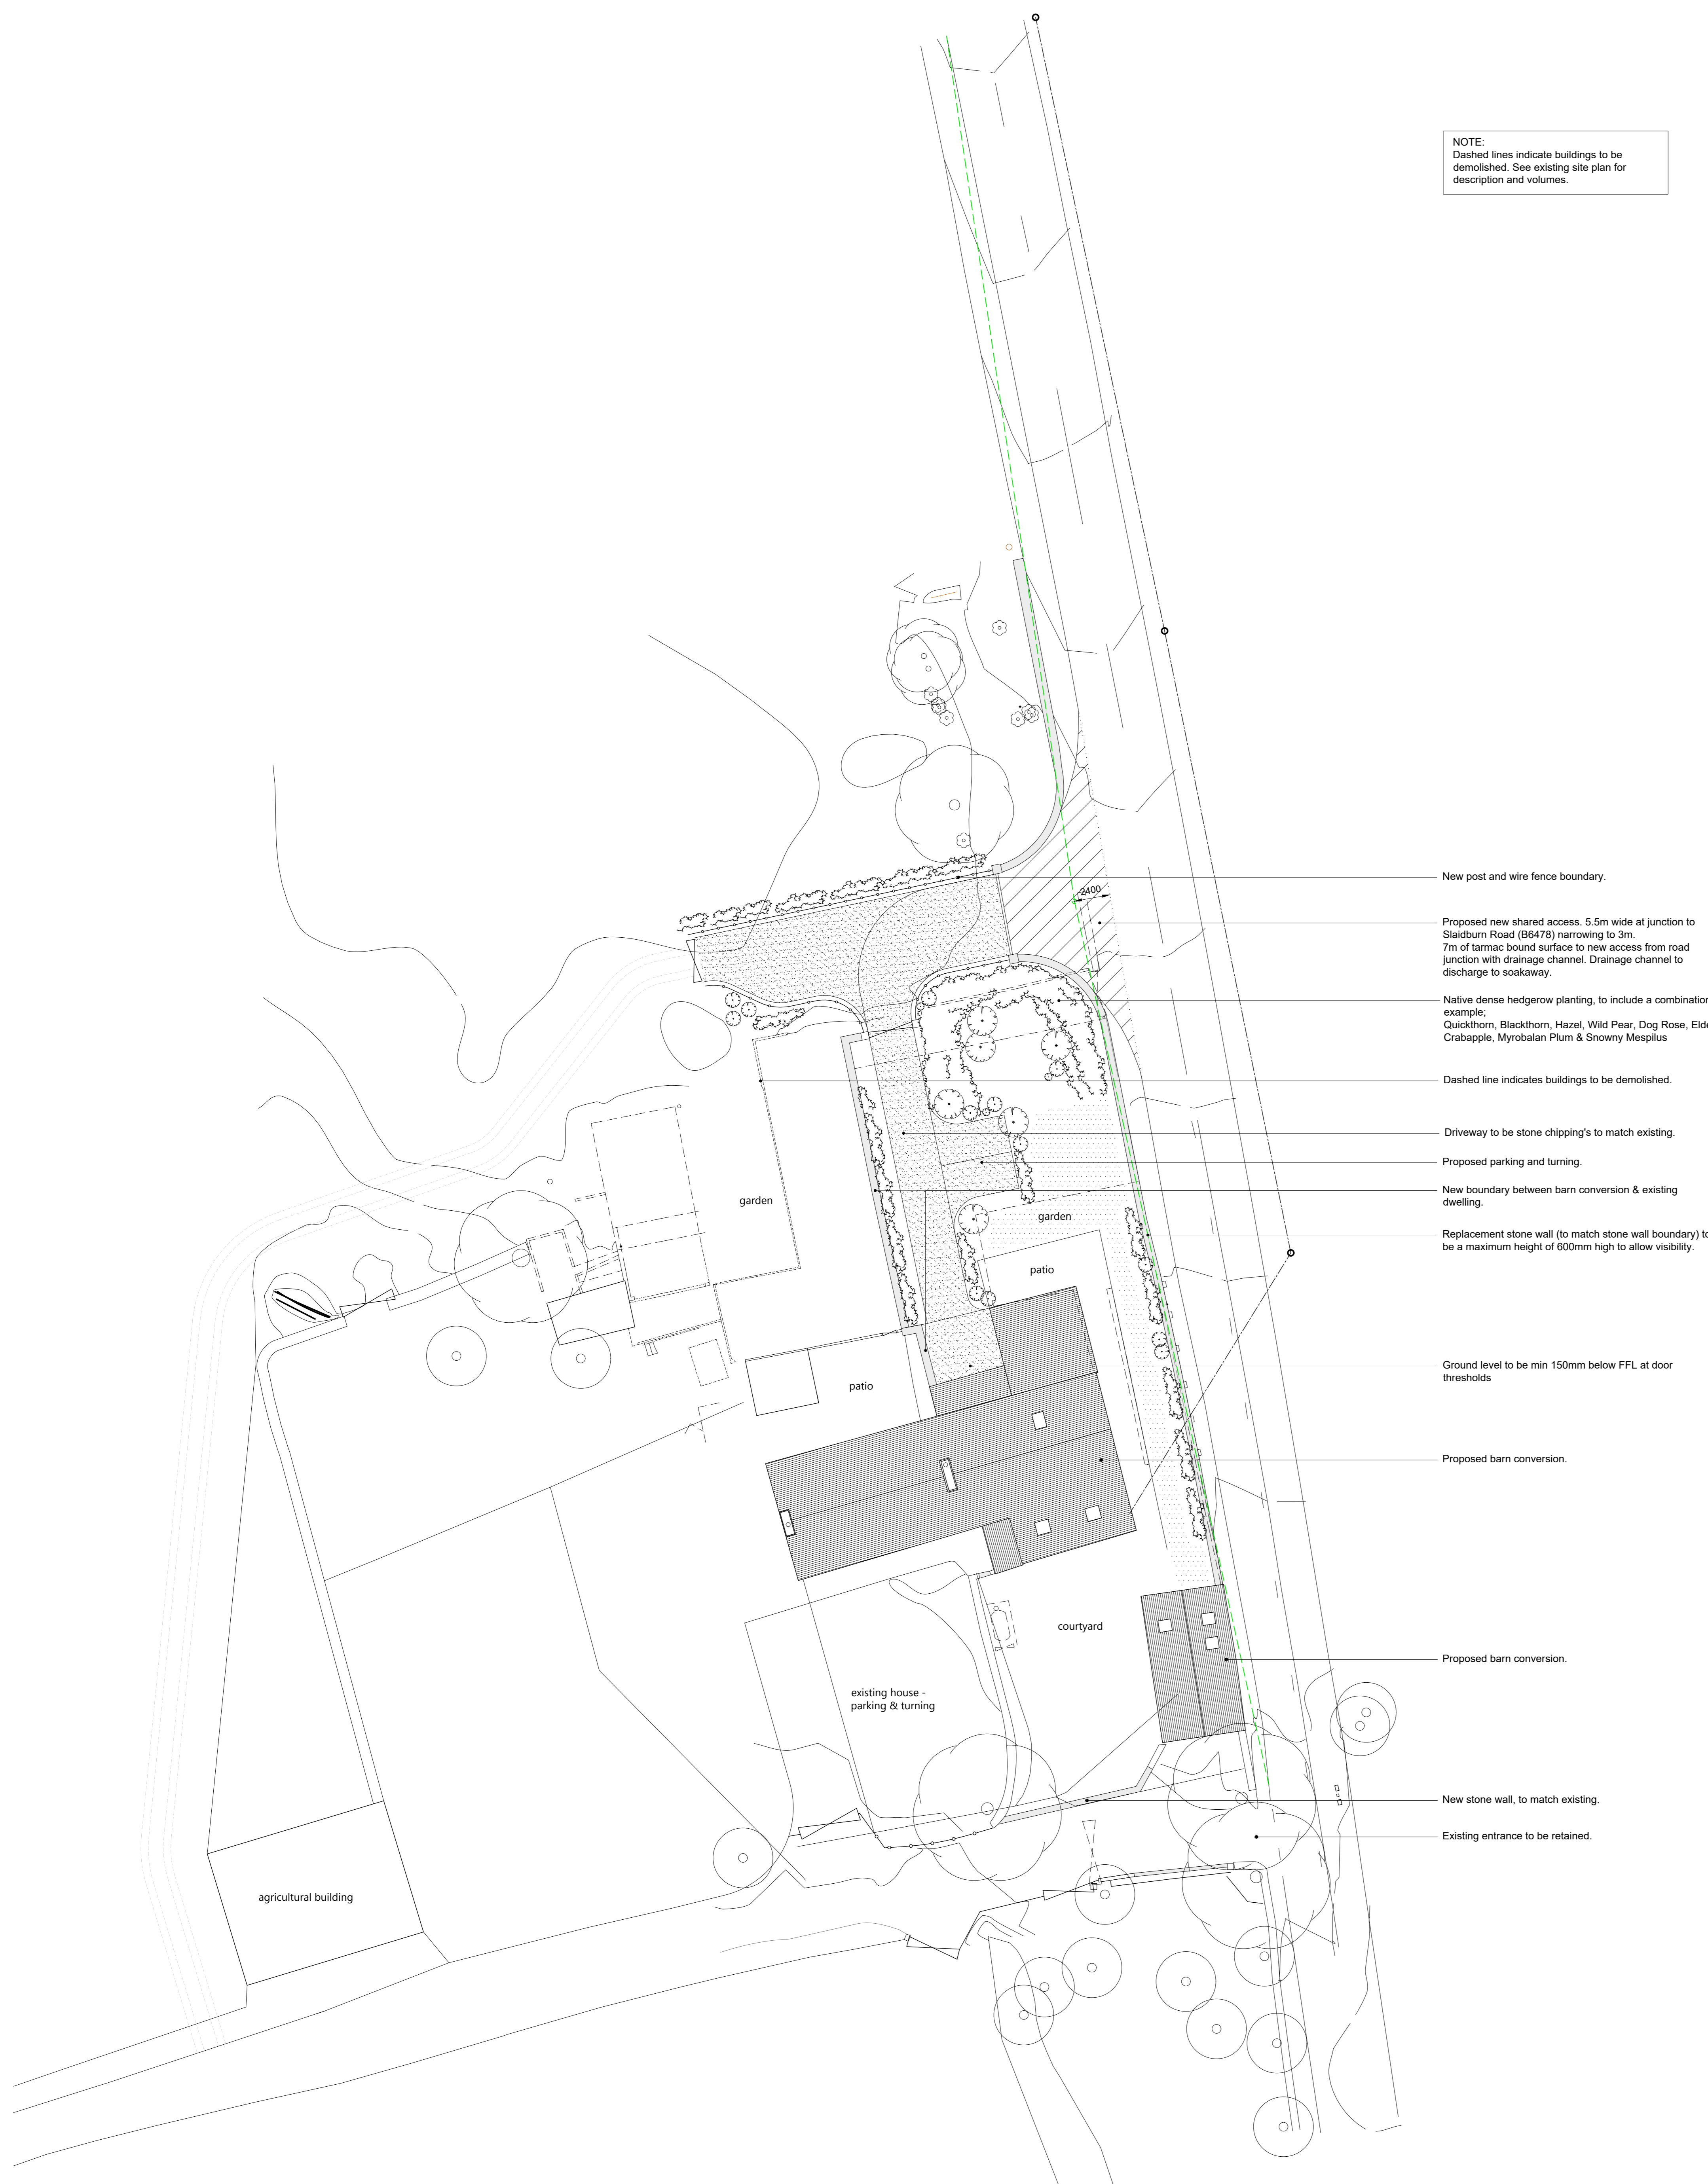

Proposed Site Plan
Scale 1:200

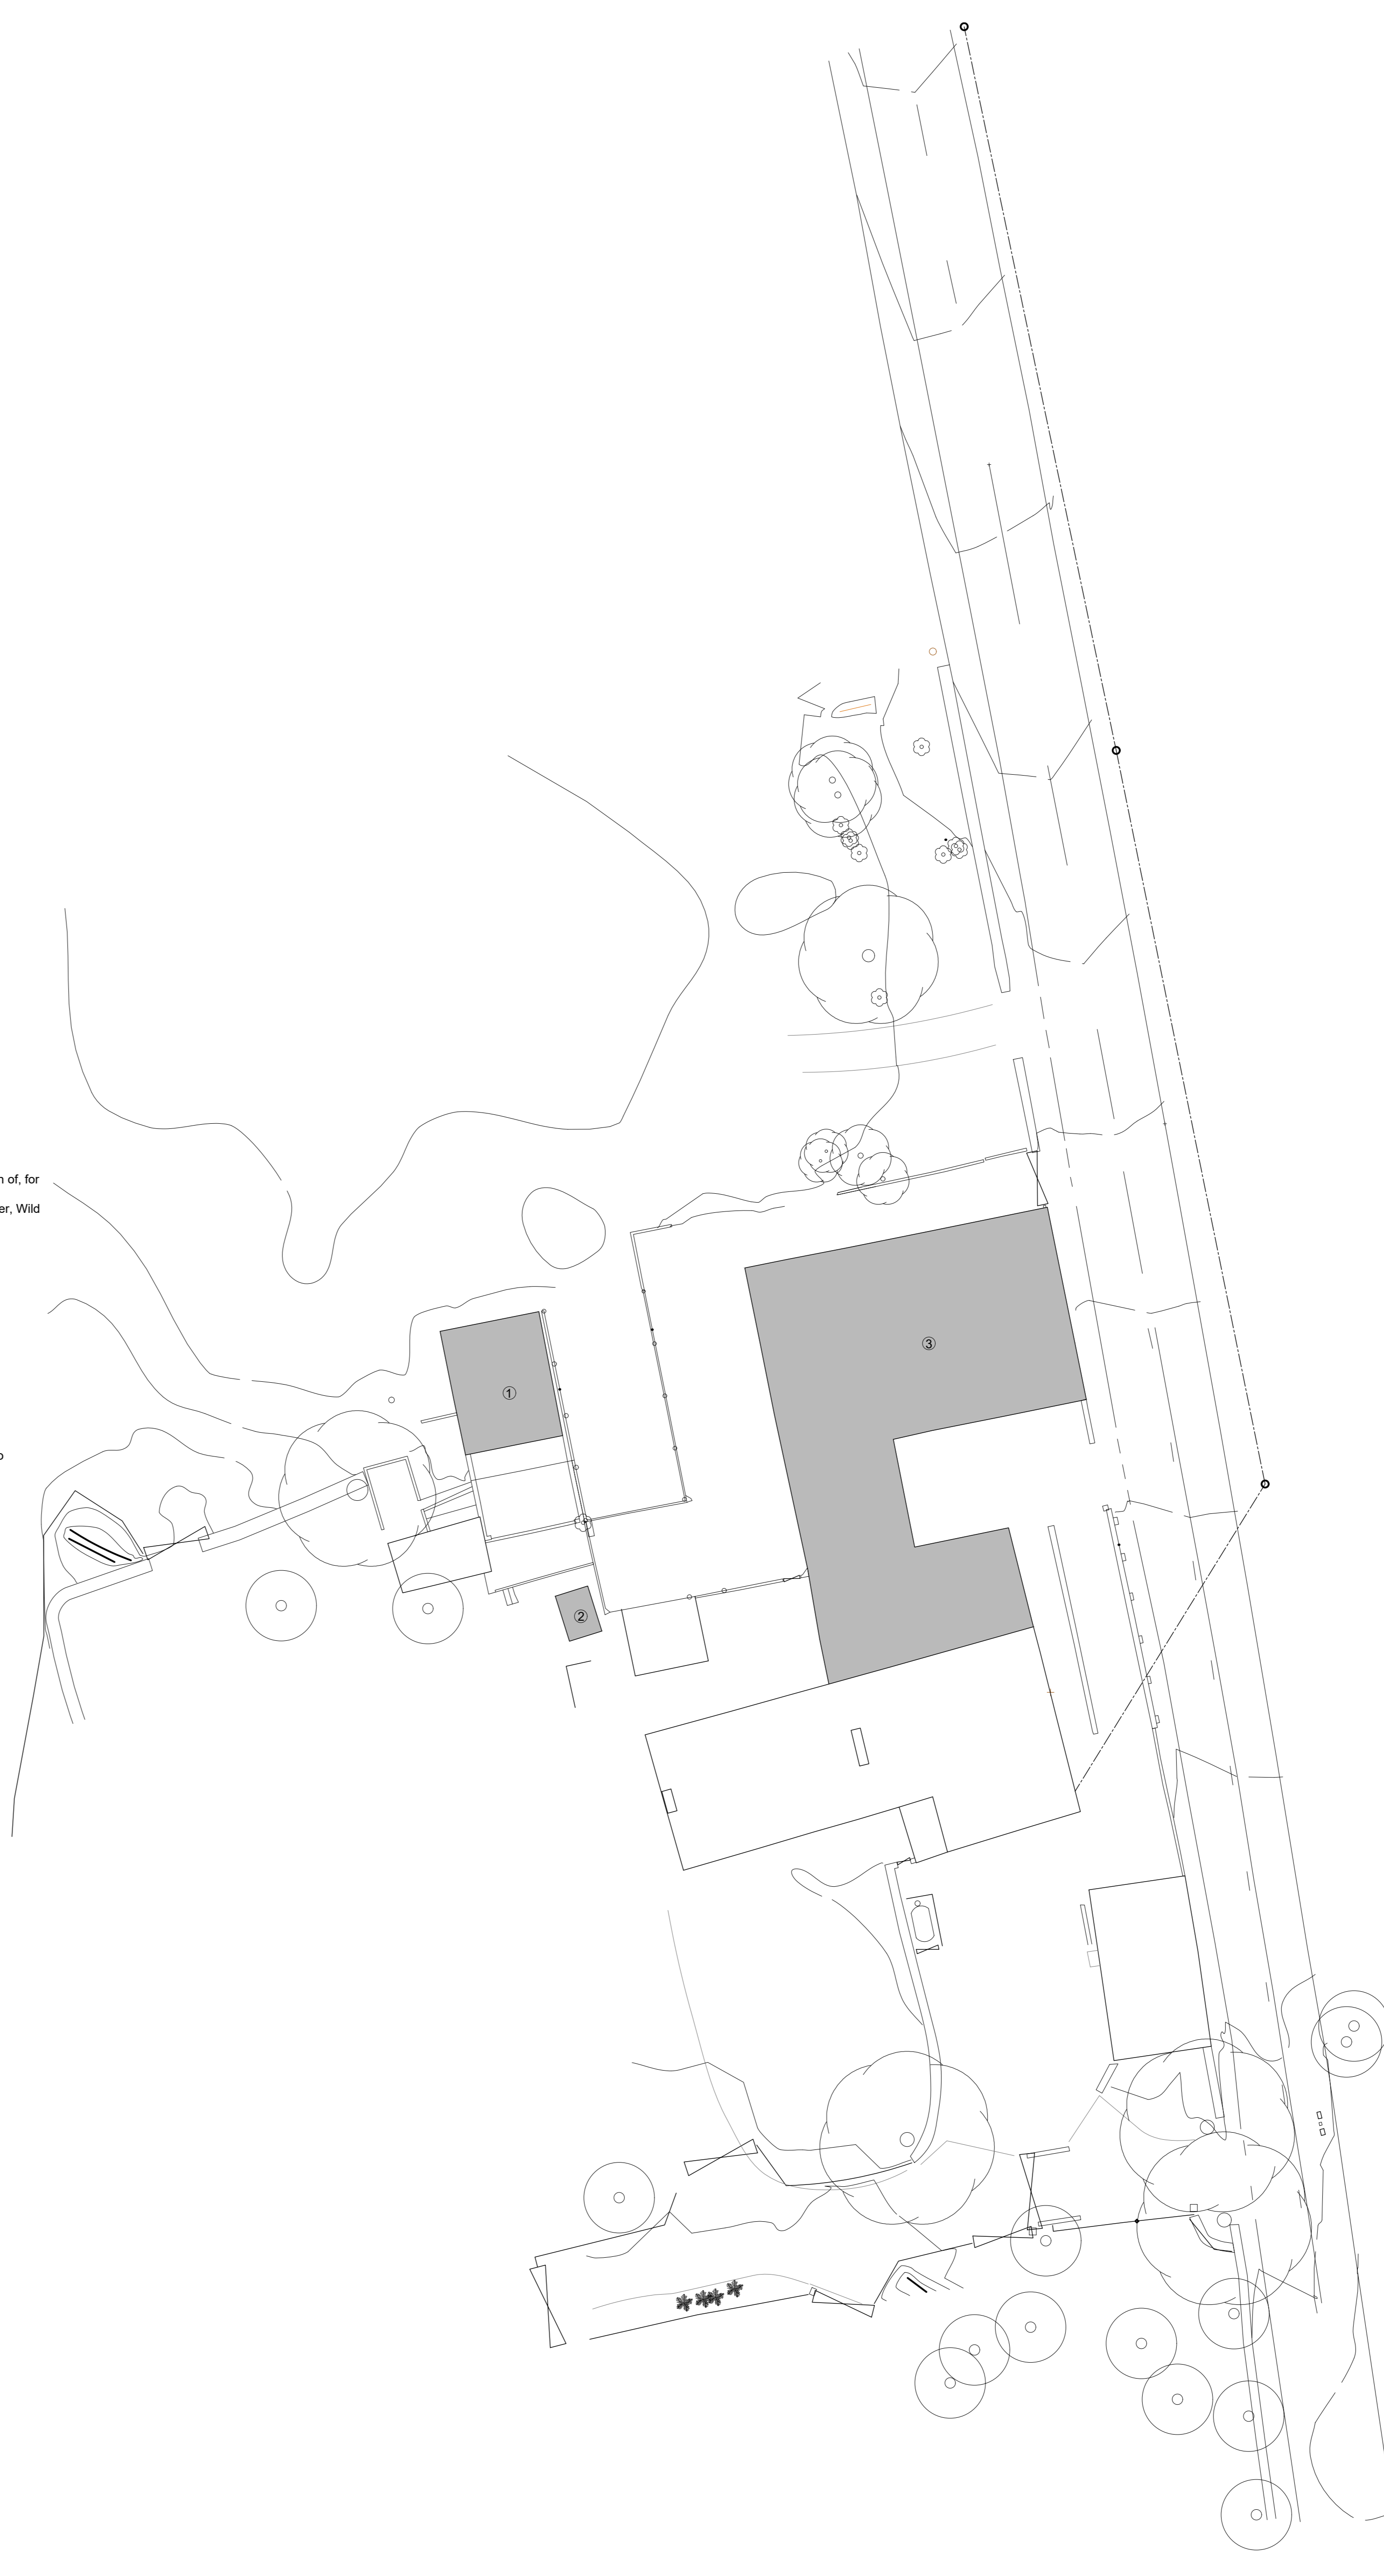

Existing Site Plan
Scale 1:200

REV	COMMENT	BY	DATE
1	General amendments	sg	20-03-20
2	Track amended & planting added	rg	19-03-20
3	Amended following feedback from planning officer	rg	19-03-20
4	Amended following feedback from planning officer	rg	01-02-20
5	"New access"	rg	16-04-19
6	Alteration to driveway following client comment	rg	18-03-19
7	Alteration to driveway following client comment	rg	06-03-19
8	Client name amended	rg	07-02-19
9	Access into carportway amended	rg	09-02-19
10	"Visibility splay amended"	rg	09-02-19
11	General amendments	rg	12-12-18

THE CONTRACTOR SHALL BE RESPONSIBLE FOR ALL CONSTRUCTION ON THE JOB BEFORE STARTING WORK ON THE BUILDING. 

PROPERTY OF JOHN CONWARD ARCHITECTS LTD. AND MUST NOT BE COPIED OR REPRODUCED IN WHOLE OR IN PART IN ANY MANNER OR FORM WITHOUT PRIOR CONSENT OF THE COMPANY.

PROJECT

Conversion of Teewood Farm Barns into Dwellings

Teewood Farm Barns

Slaidburn Road

Waddington

CLIENT

Mr Michael and Dr George Fisher

TITLE

Site Plan

SCALE/NO. DRAWN CHECKED DATE

1:200 sg rg Dec '18

JOB NO. DRAWING NO. REVISION

18103 02 L

JOHN CONWARD ARCHITECTS LIMITED

No. 3, Linscott's Yard,
Ford Road,
Cumbria, LA11 6PG
Tel: (015395) 36096

