



NOTE:
Dashed lines indicate buildings to be demolished. See existing site plan for description and volumes.

Schedule of building to be demolished		
Building ref. no.	Description	Area (m2)
1	Barn	40.5
2	Shed	5.2
3	Collection of barns and outbuildings	309

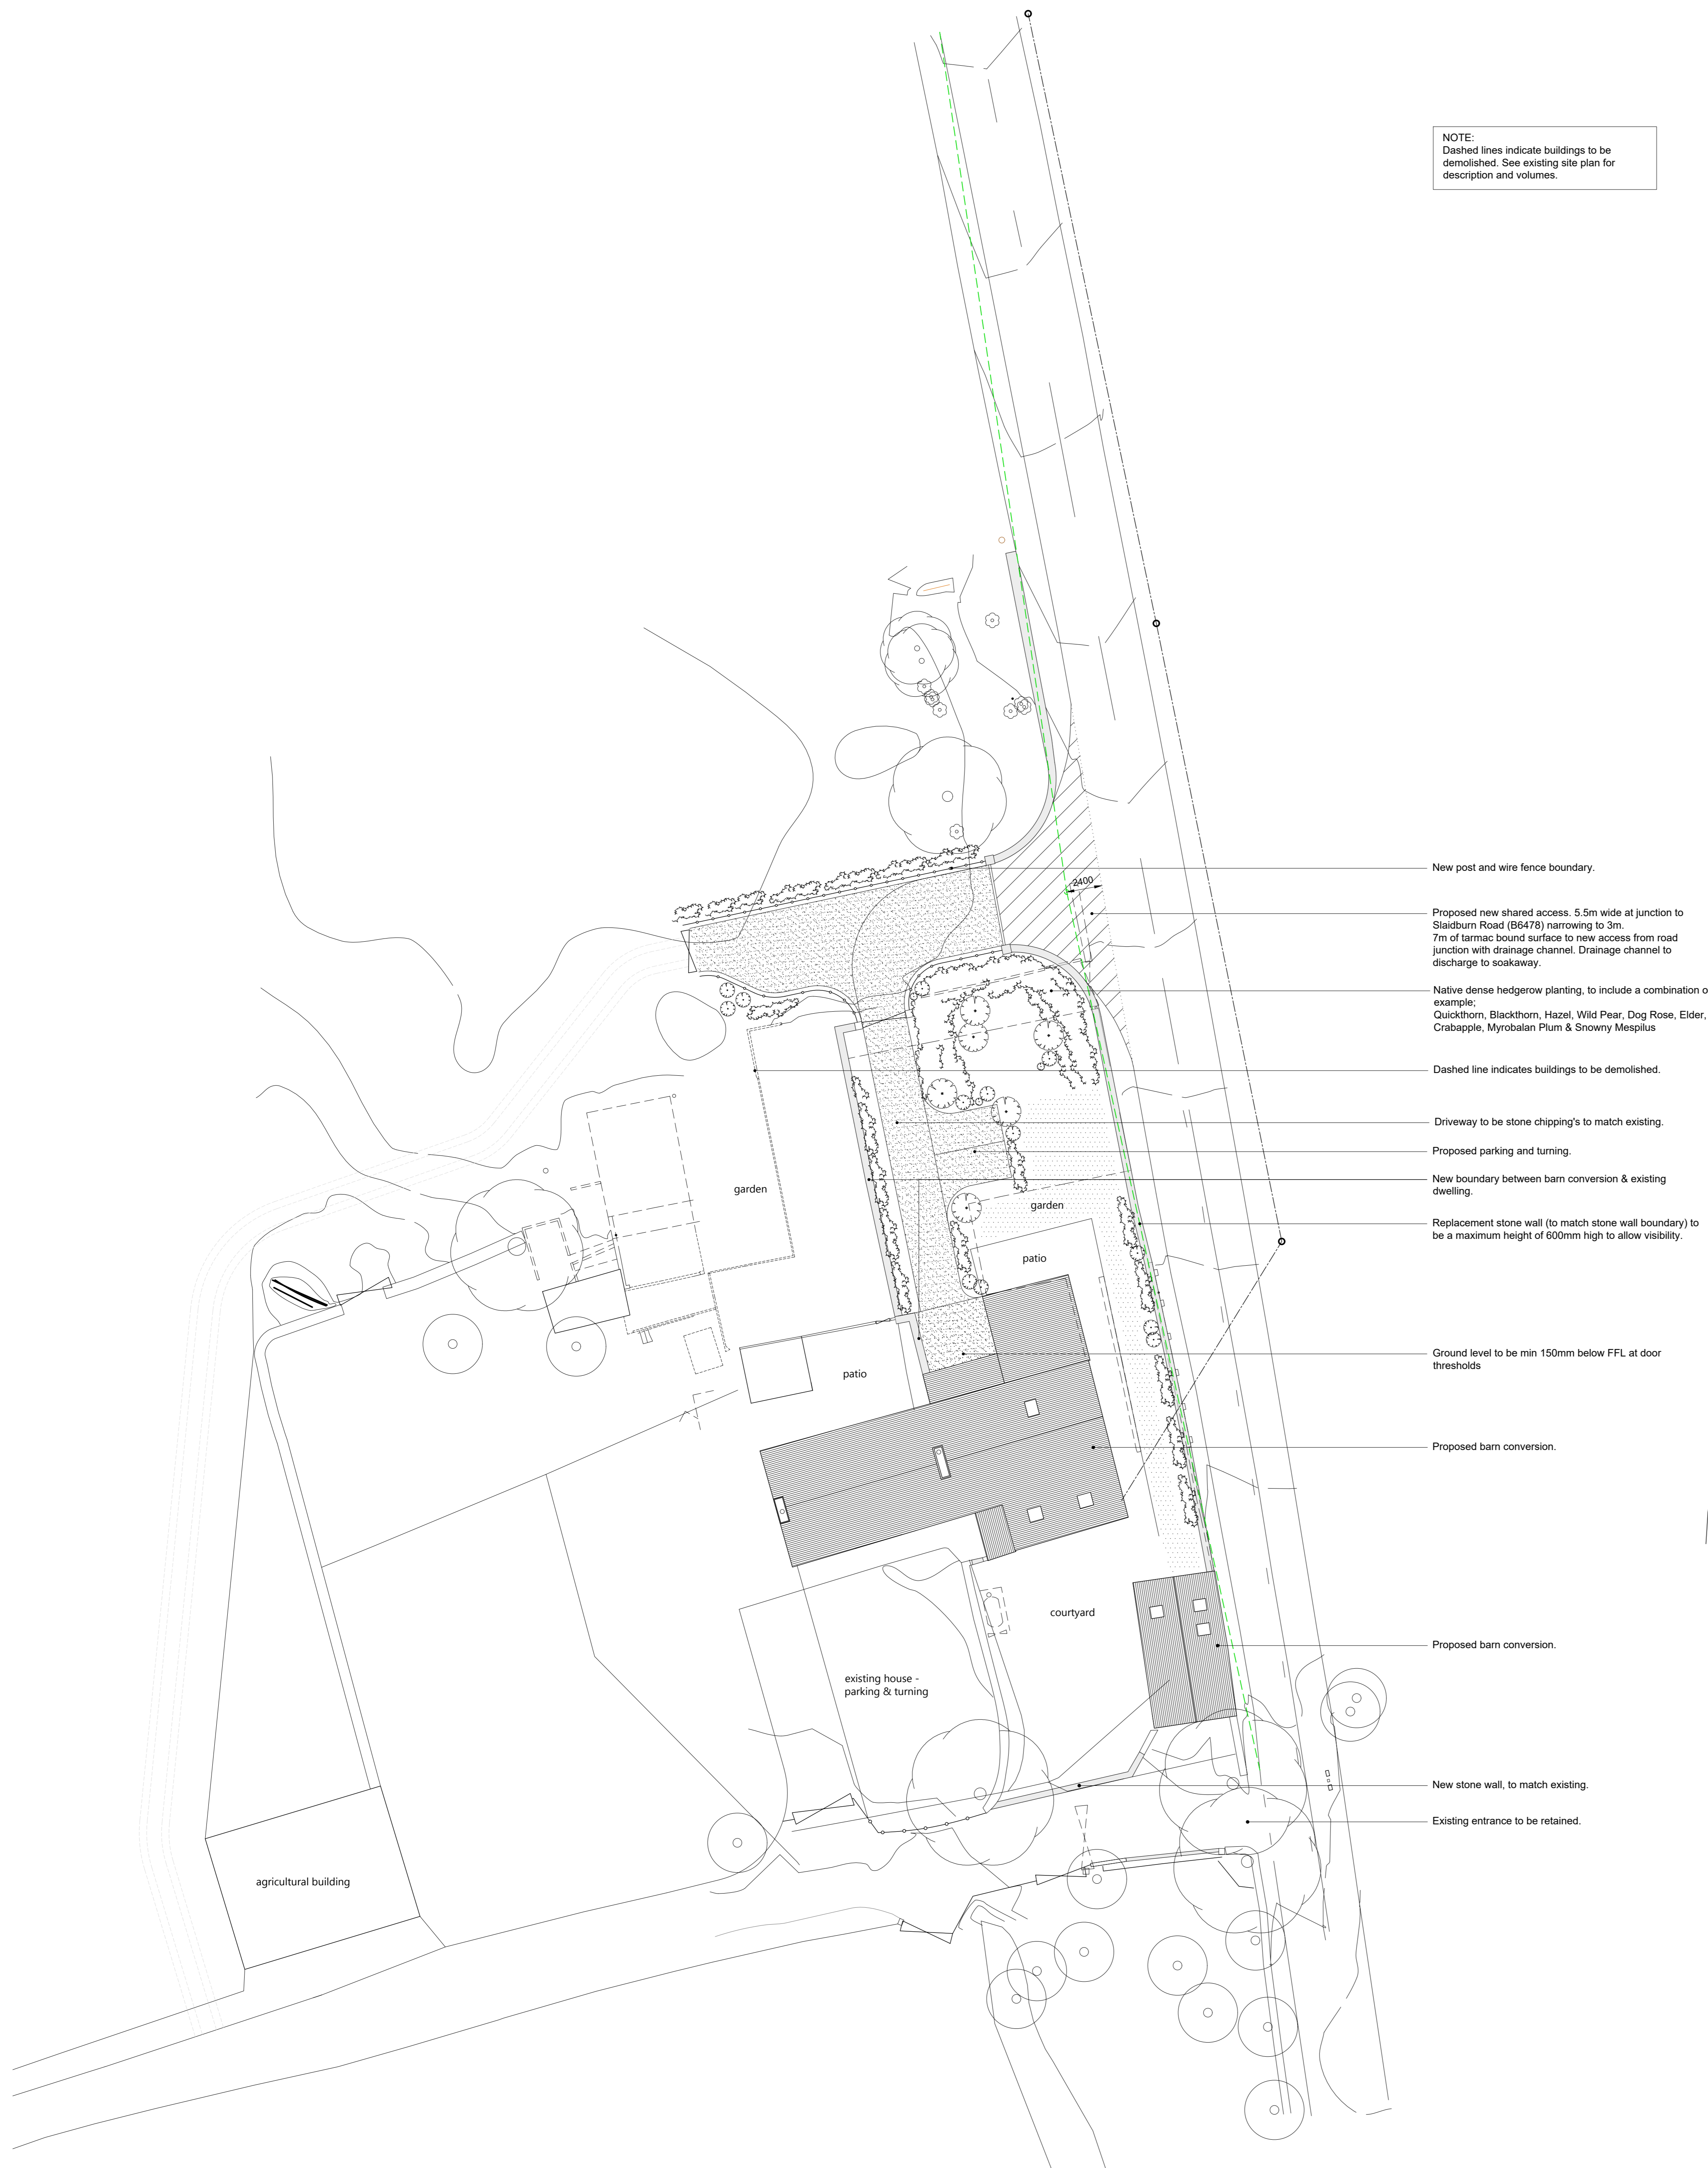

Existing stone wall shown highlighted to be retained. Refer to JCA drawing number 18103/01D

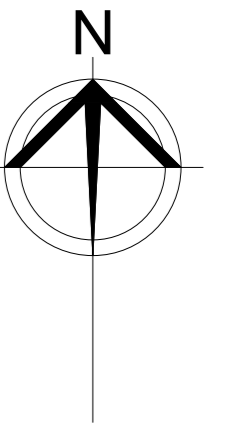

M	New access	19	14/09/21
E	General amendments	19	29/01/22
F	Track amended & parking added	19	18/01/22
J	Amended following feedback from planning officer	19	19/01/22
K	Amended following feedback from planning officer	19	03/02/22
G	New access	19	16/04/22
H	Alteration to driveway following client comment	19	18/05/22
E	Alteration to driveway following client comment	19	06/08/22
D	Client name amended	19	09/02/23
C	Access over cartageway amended	19	06/01/23
B	Visibility safety amended	19	09/05/23
A	General amendments	19	22/12/24
REV	COMMENT	BY	DATE

THE CONTRACTOR SHALL VERIFY ALL DIMENSIONS ON THE JOB BEFORE STARTING WORK OR PREPARING SHOP DRAWINGS. ANY DISCREPANCIES MUST BE REFERRED TO THE ARCHITECT. DO NOT SCALE FROM THIS DRAWING.

COPYRIGHT ON ALL DRAWINGS, SPECIFICATION AND DOCUMENTATION REMAINS THE PROPERTY OF JOHN COWARD ARCHITECTS LTD AND MUST NOT BE COPIED OR REPRODUCED IN WHOLE OR IN PART IN ANY MANNER OR FORM WITHOUT PRIOR CONSENT OF THE COMPANY.

PROJECT
Conversion of Teewood Farm Barns into Dwellings
Teewood Farm Barns
Slaidburn Road
Waddington

CLIENT
Mr Michael and Dr George Fisher

TITLE
Site Plan

SCALE/NO	DRAWN	CHECKED	DATE
1:200	19	19	Dec '18
JOB NO	DRAWING NO	MISSION	
18103	02		M