


Centre : X : 372173 Y : 444579

Date : 15/09/2021

Scale Approx : 4646

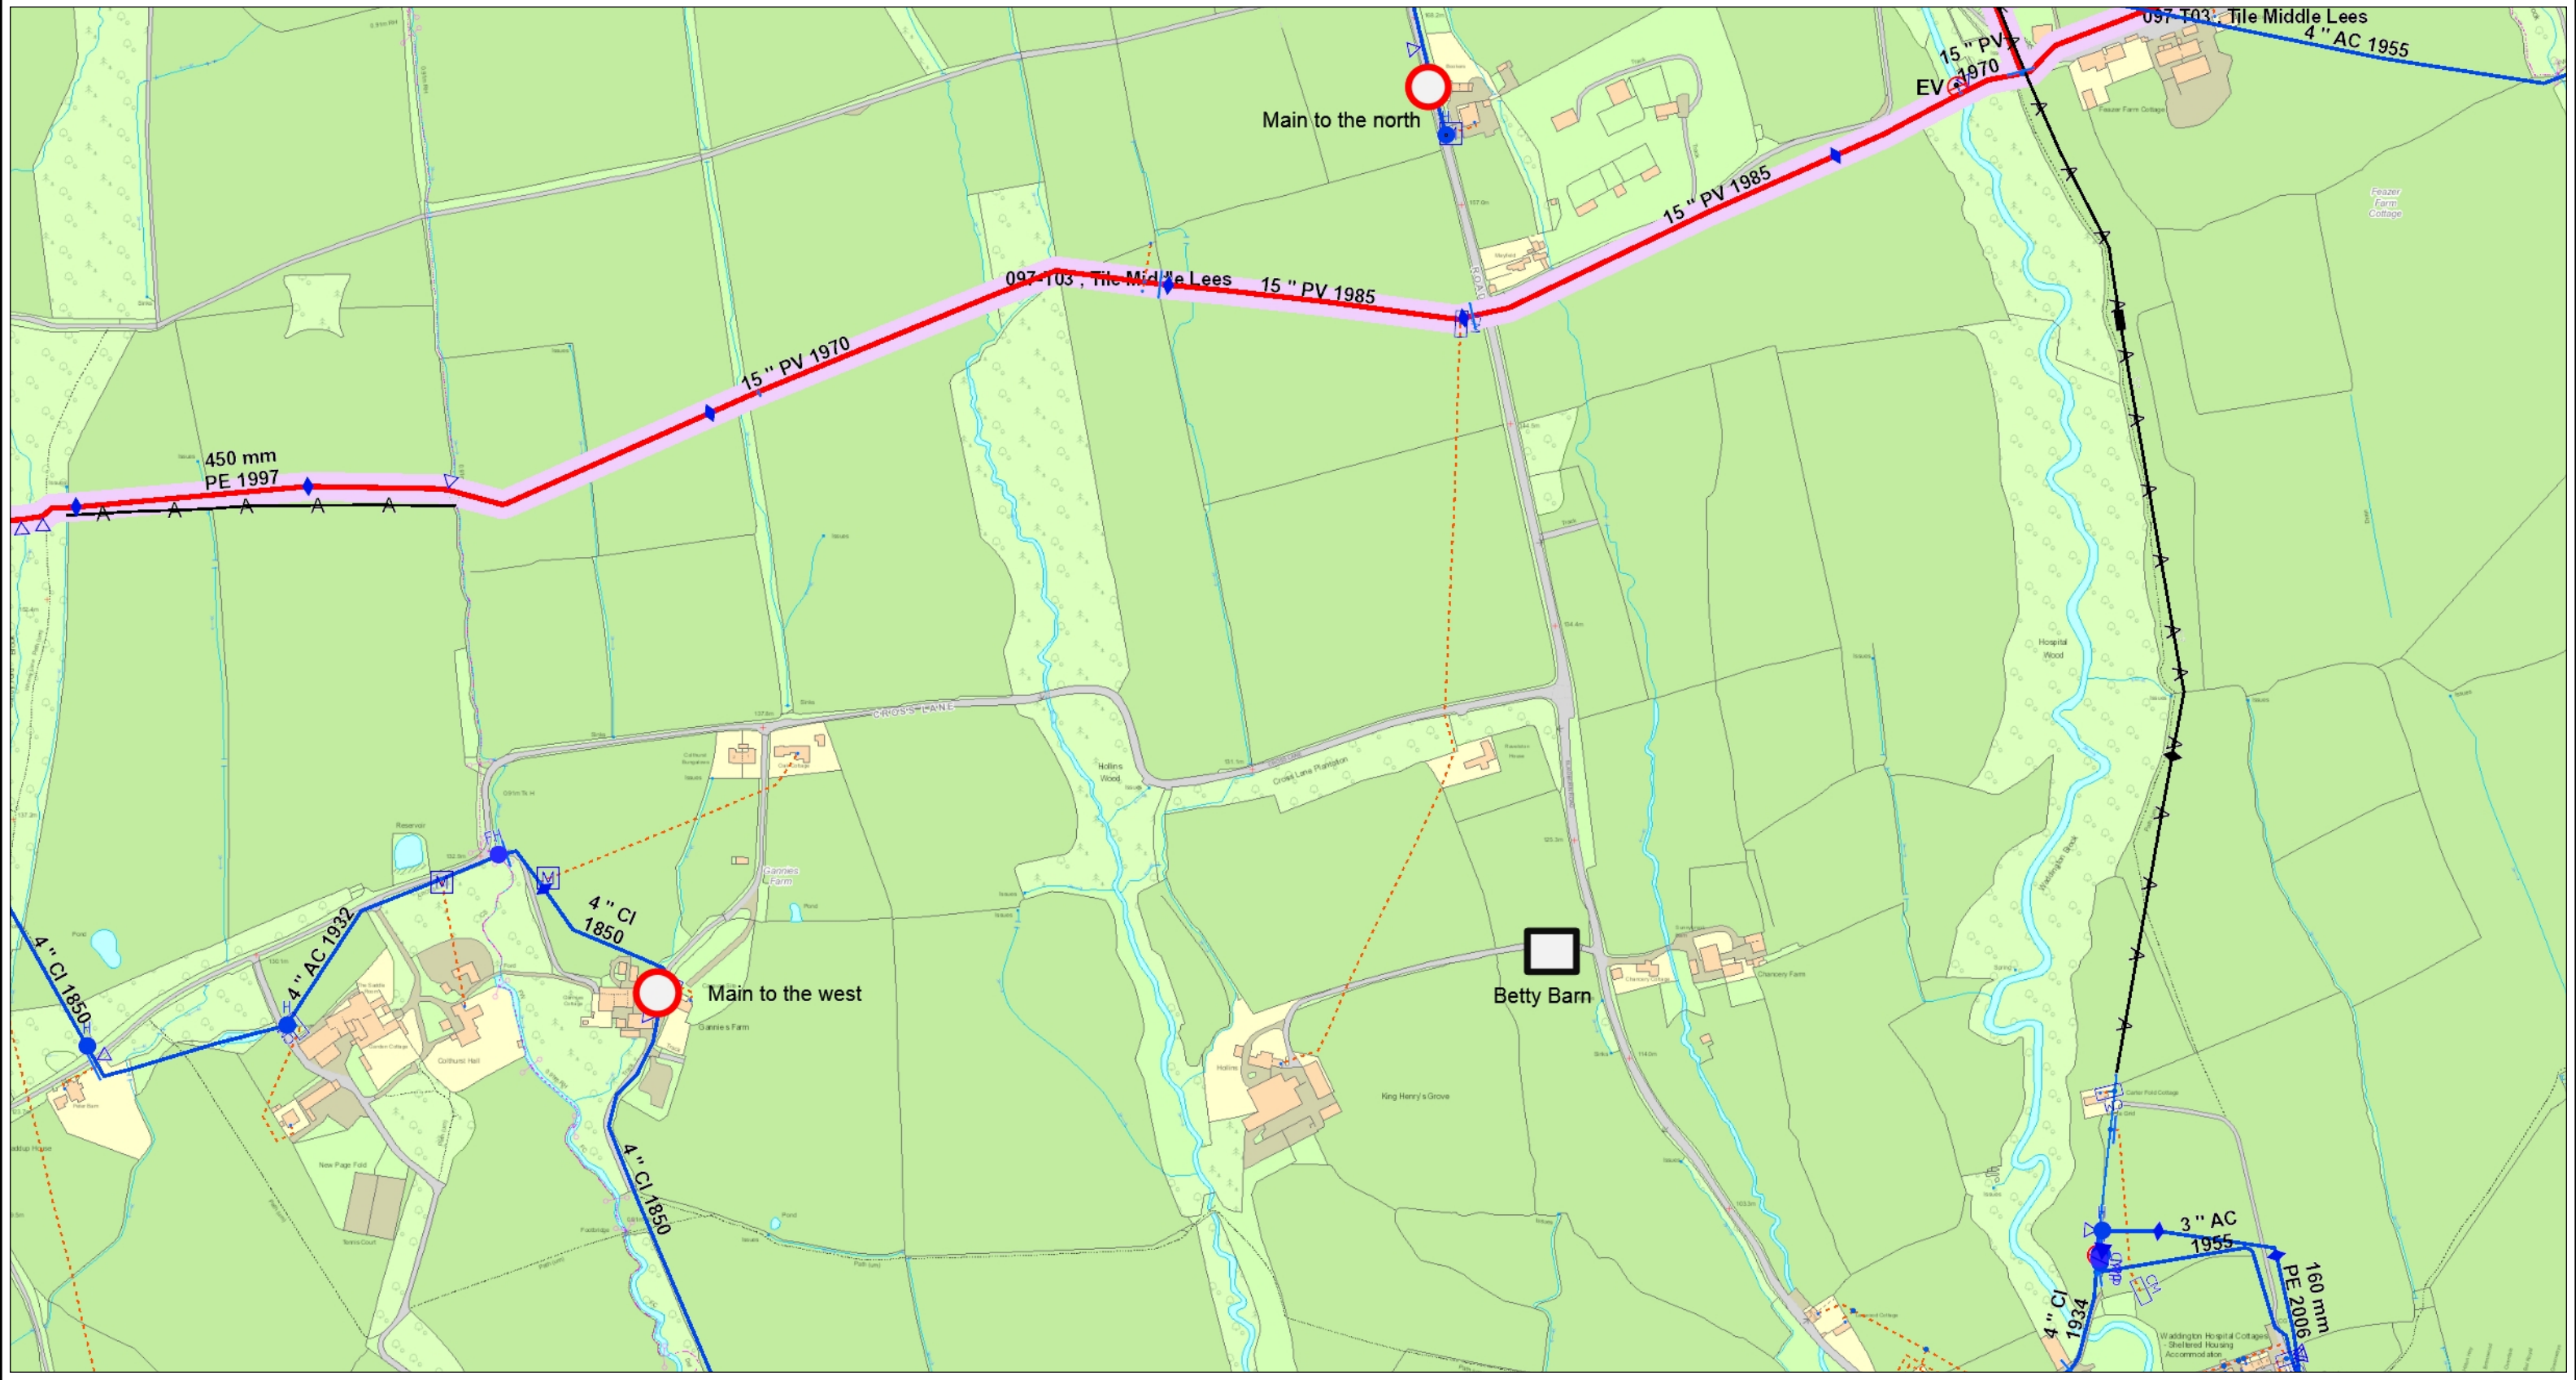

The position of the underground apparatus shown on this plan is approximate only and is given in accordance with the best information currently available. United Utilities Water will not accept liability for any loss or damage caused by the actual position being different from those shown.

Crown copyright and database rights [2021] Ordnance Survey 100022432.