



Mulberry Grange

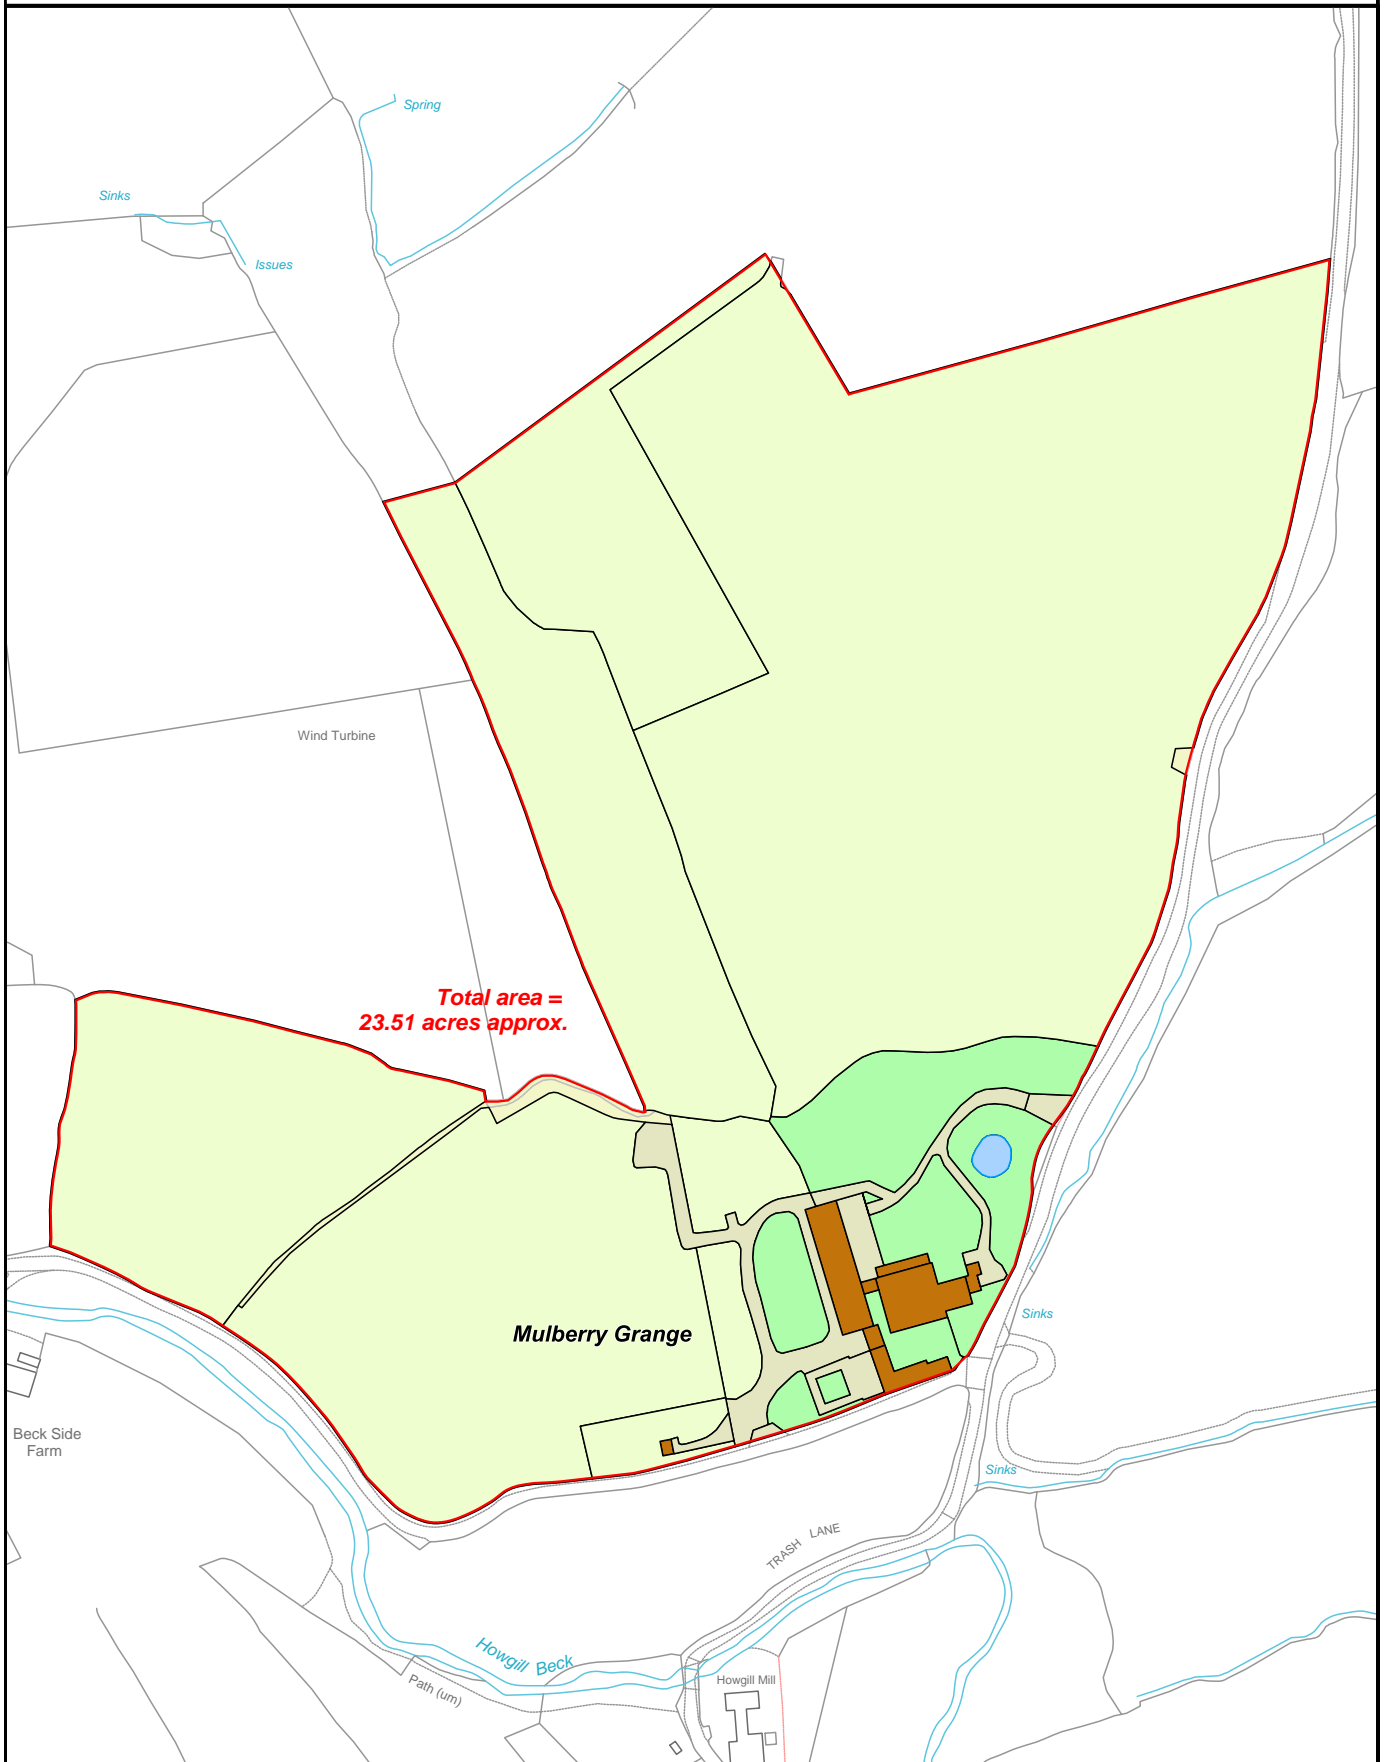

Knight Frank Mapping
2 Lower Woodspen Court,
Lambourne Road,
Newbury RG20 8BL

(t) 01488 688508
(e) mapping@knightfrank.com

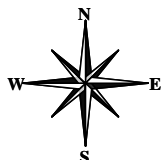

Date: 12:08:22
Drawn By: CW
Scale: 1:2500 @ A4
Plan Ref:

Title **Mulberry Grange**

This Plan is published for guidance only, and although it is believed to be correct its accuracy is not guaranteed, nor is it intended to form part of any contract. ©Crown copyright and database rights 2022. Licence No. 100021721